


Superficie util : 717,86 m<sup>2</sup>

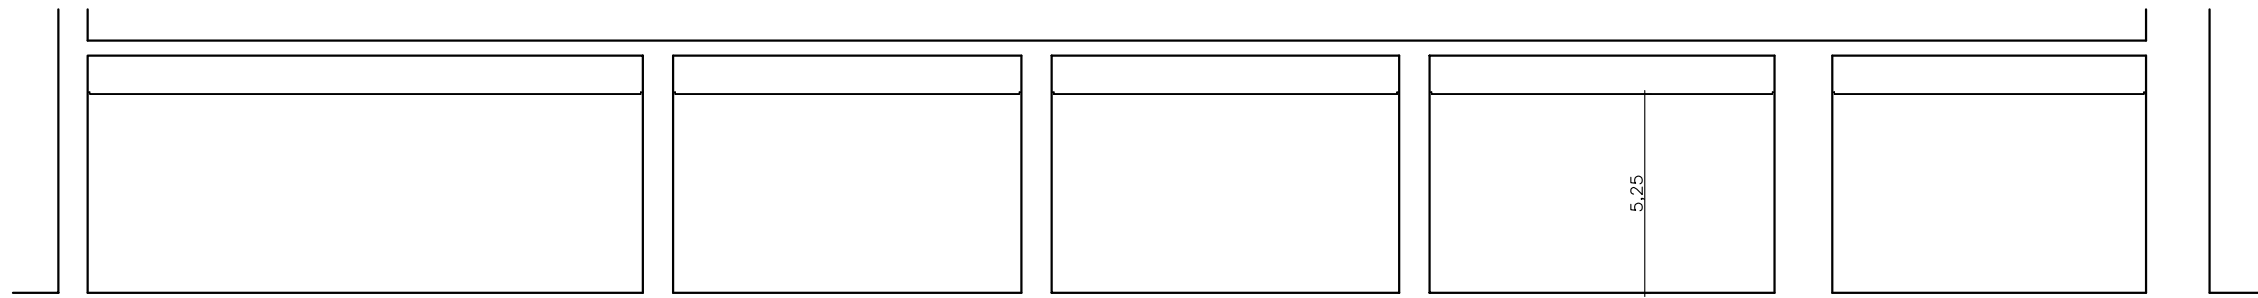

SECCION 1-1


3 — 8

4 — 9

5 — 10

6 — 11

7 — 12

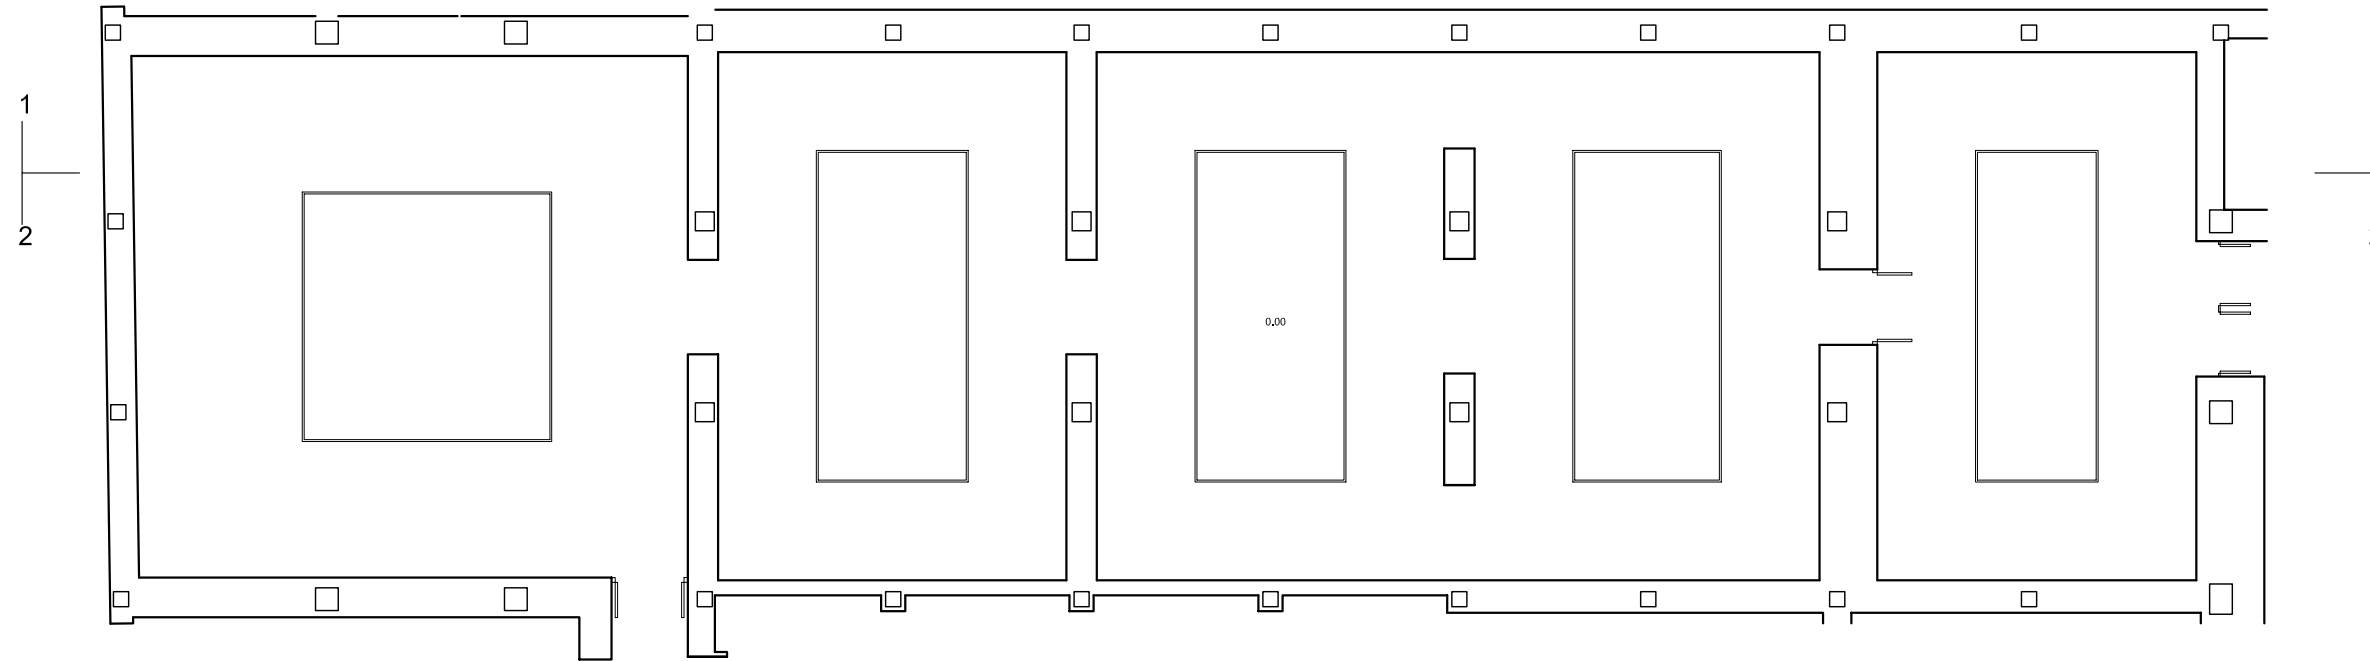

1  
2

1  
2

3 — 8


4 — 9

5 — 10

6 — 11

7 — 12

SECCION 2-2

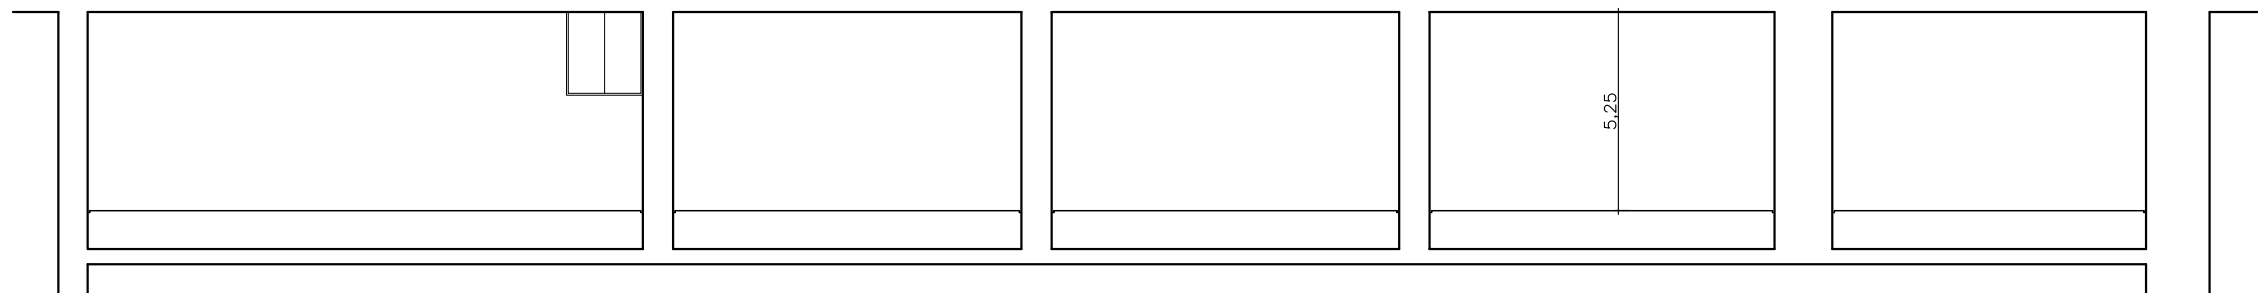

**GALERIA 2**

PLANTA Y SECCIONES LONGITUDINALES

E: 1/200